


NOTE:
100 YEAR FLOOD PLAIN AND RPA IS FROM APPROVED
PRELIMINARY PLAN BY HARRY LUNDSTROM, PE.

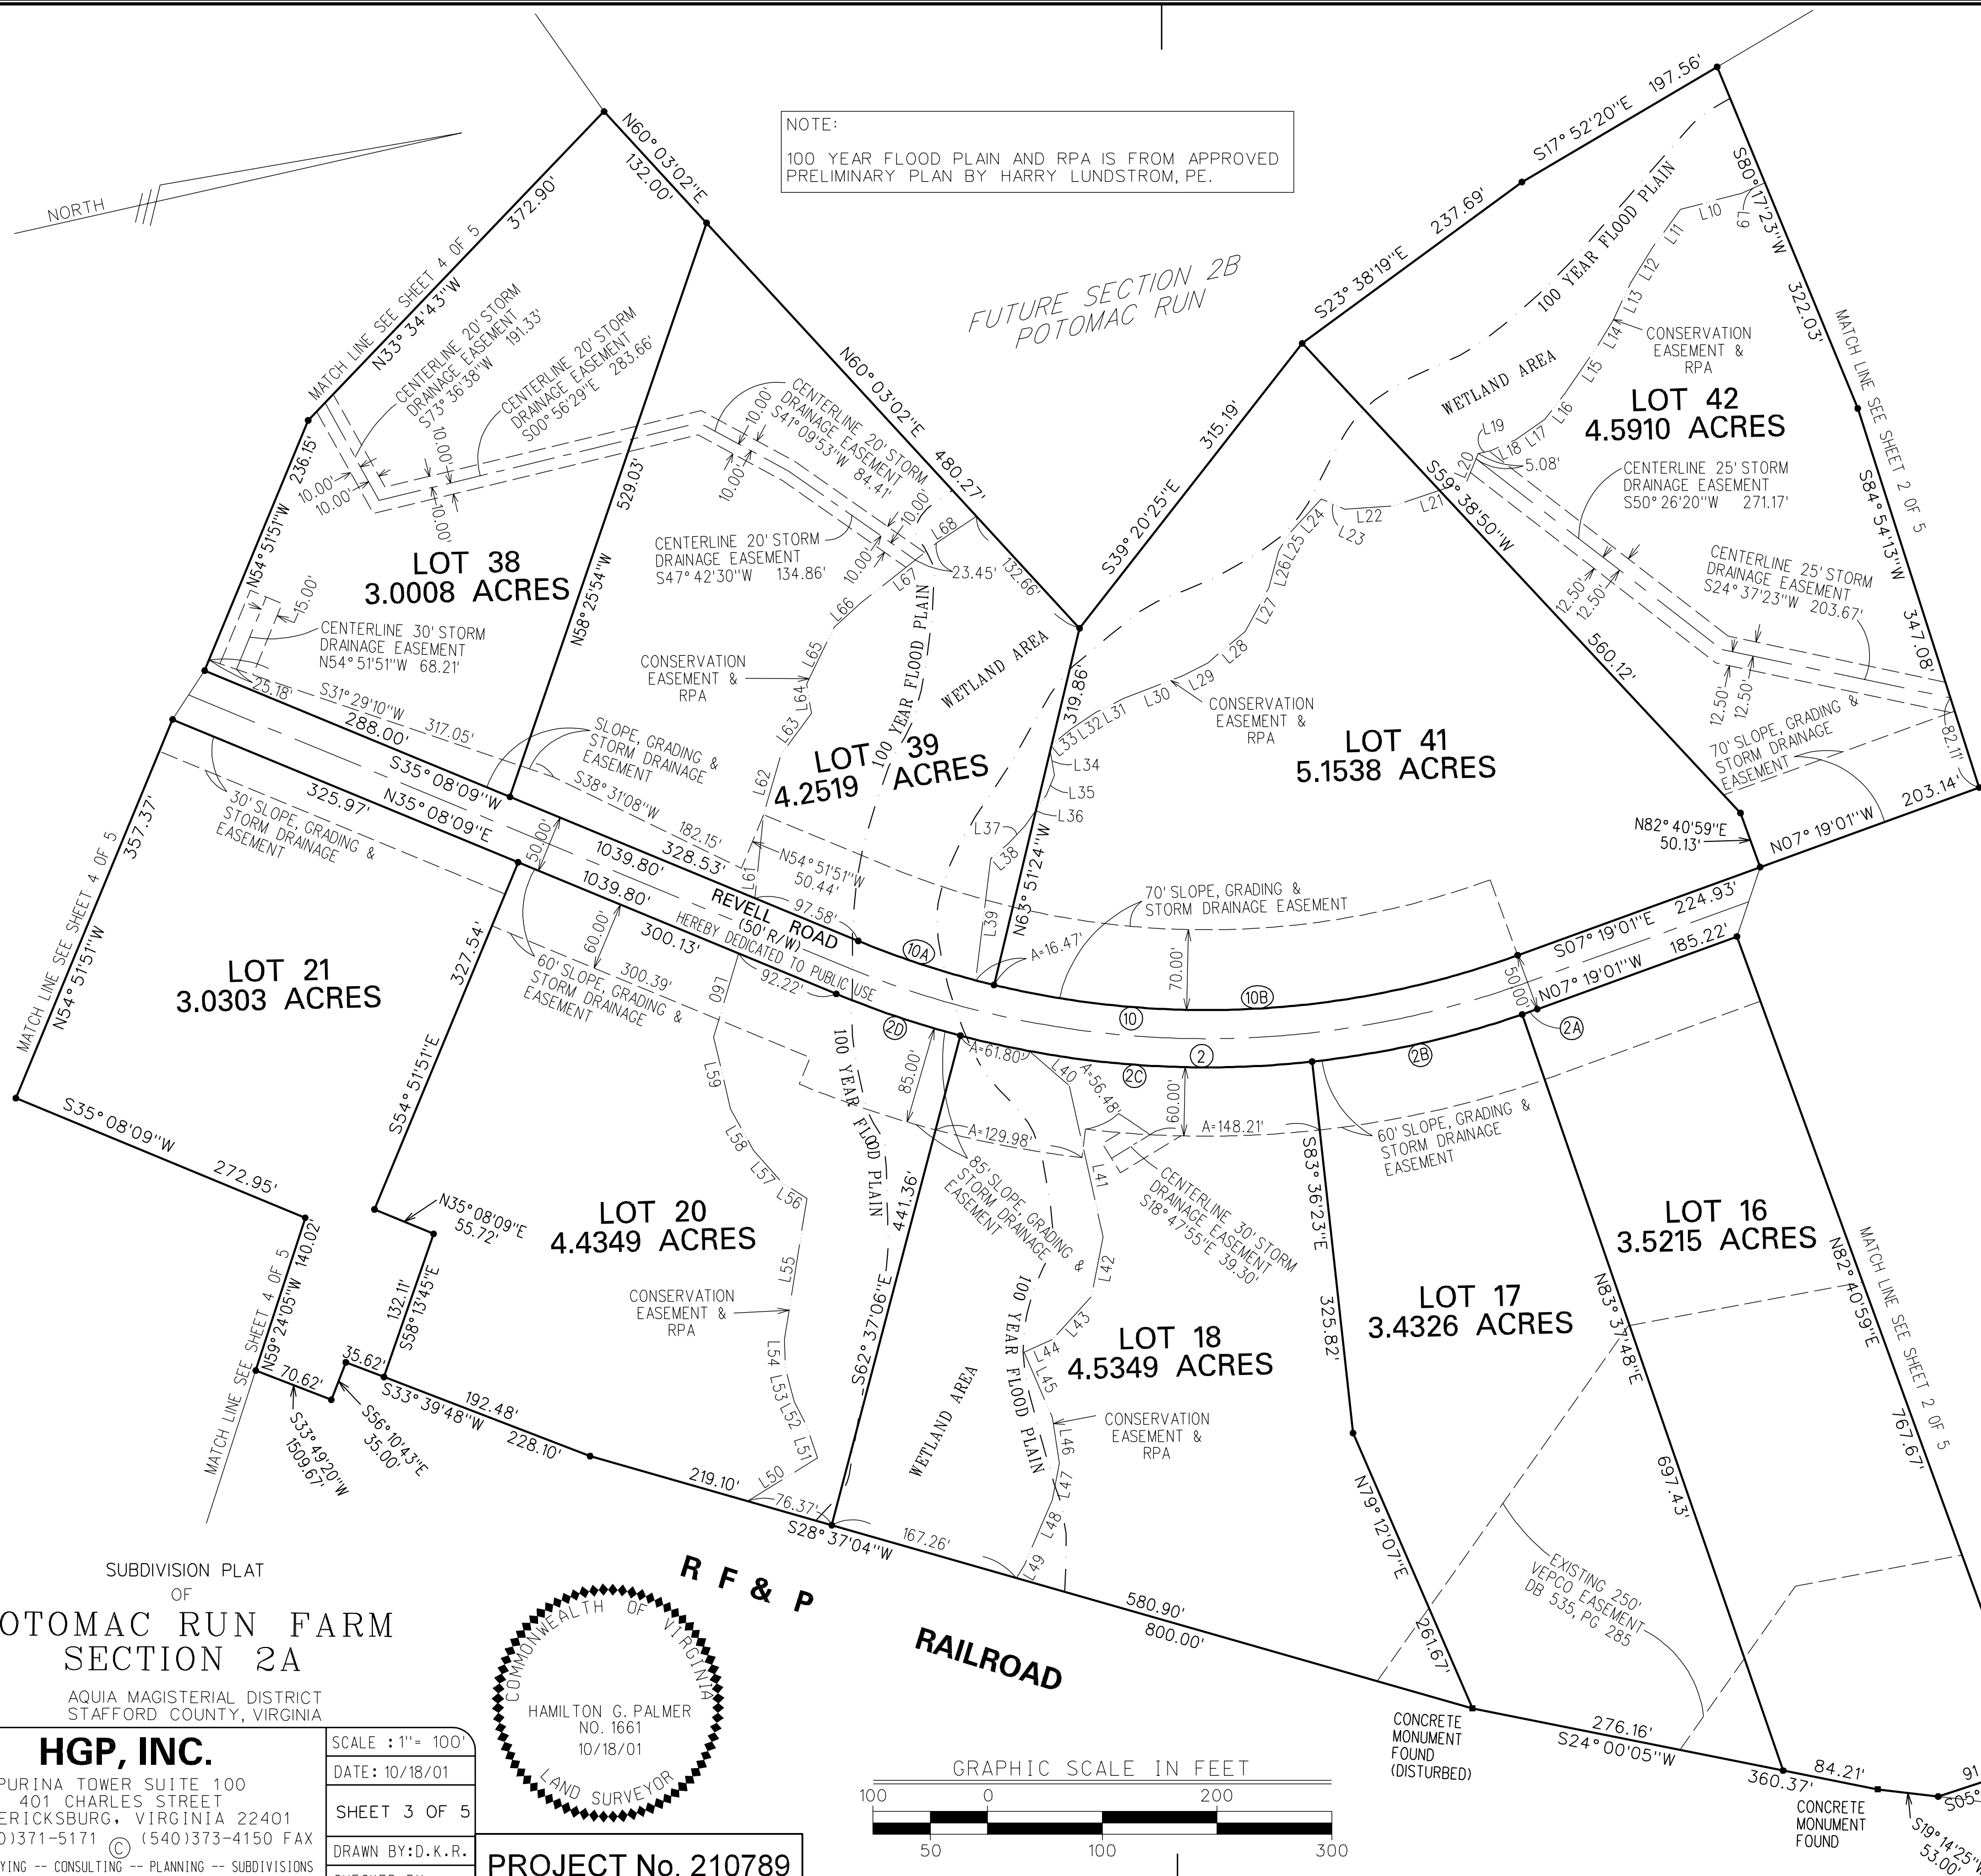


SUBDIVISION PLAT
OF
POTOMAC RUN FARM
SECTION 2A

AQUA MAGISTERIAL DISTRICT
STAFFORD COUNTY, VIRGINIA

HGP, INC.

PURINA TOWER SUITE 100
401 CHARLES STREET
FREDERICKSBURG, VIRGINIA 22401
PH (540)371-5171 (540)373-4150 FAX

LAND SURVEYING -- CONSULTING -- PLANNING -- SUBDIVISIONS
BOUNDARIES -- TOPOGRAPHY -- BASE MAPPING -- GEODETIC CONTROL

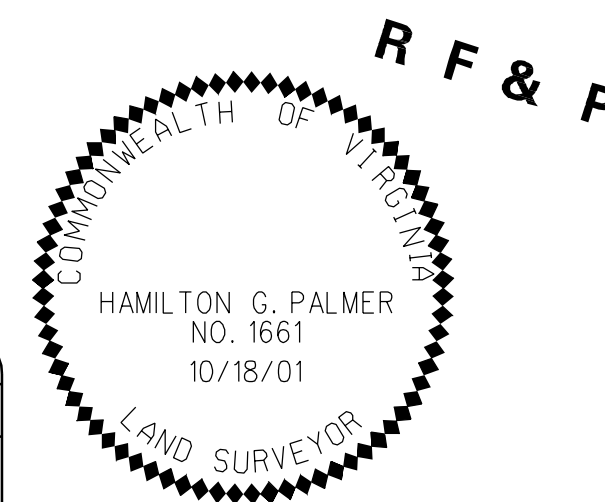

PROJECT No. 210789

